
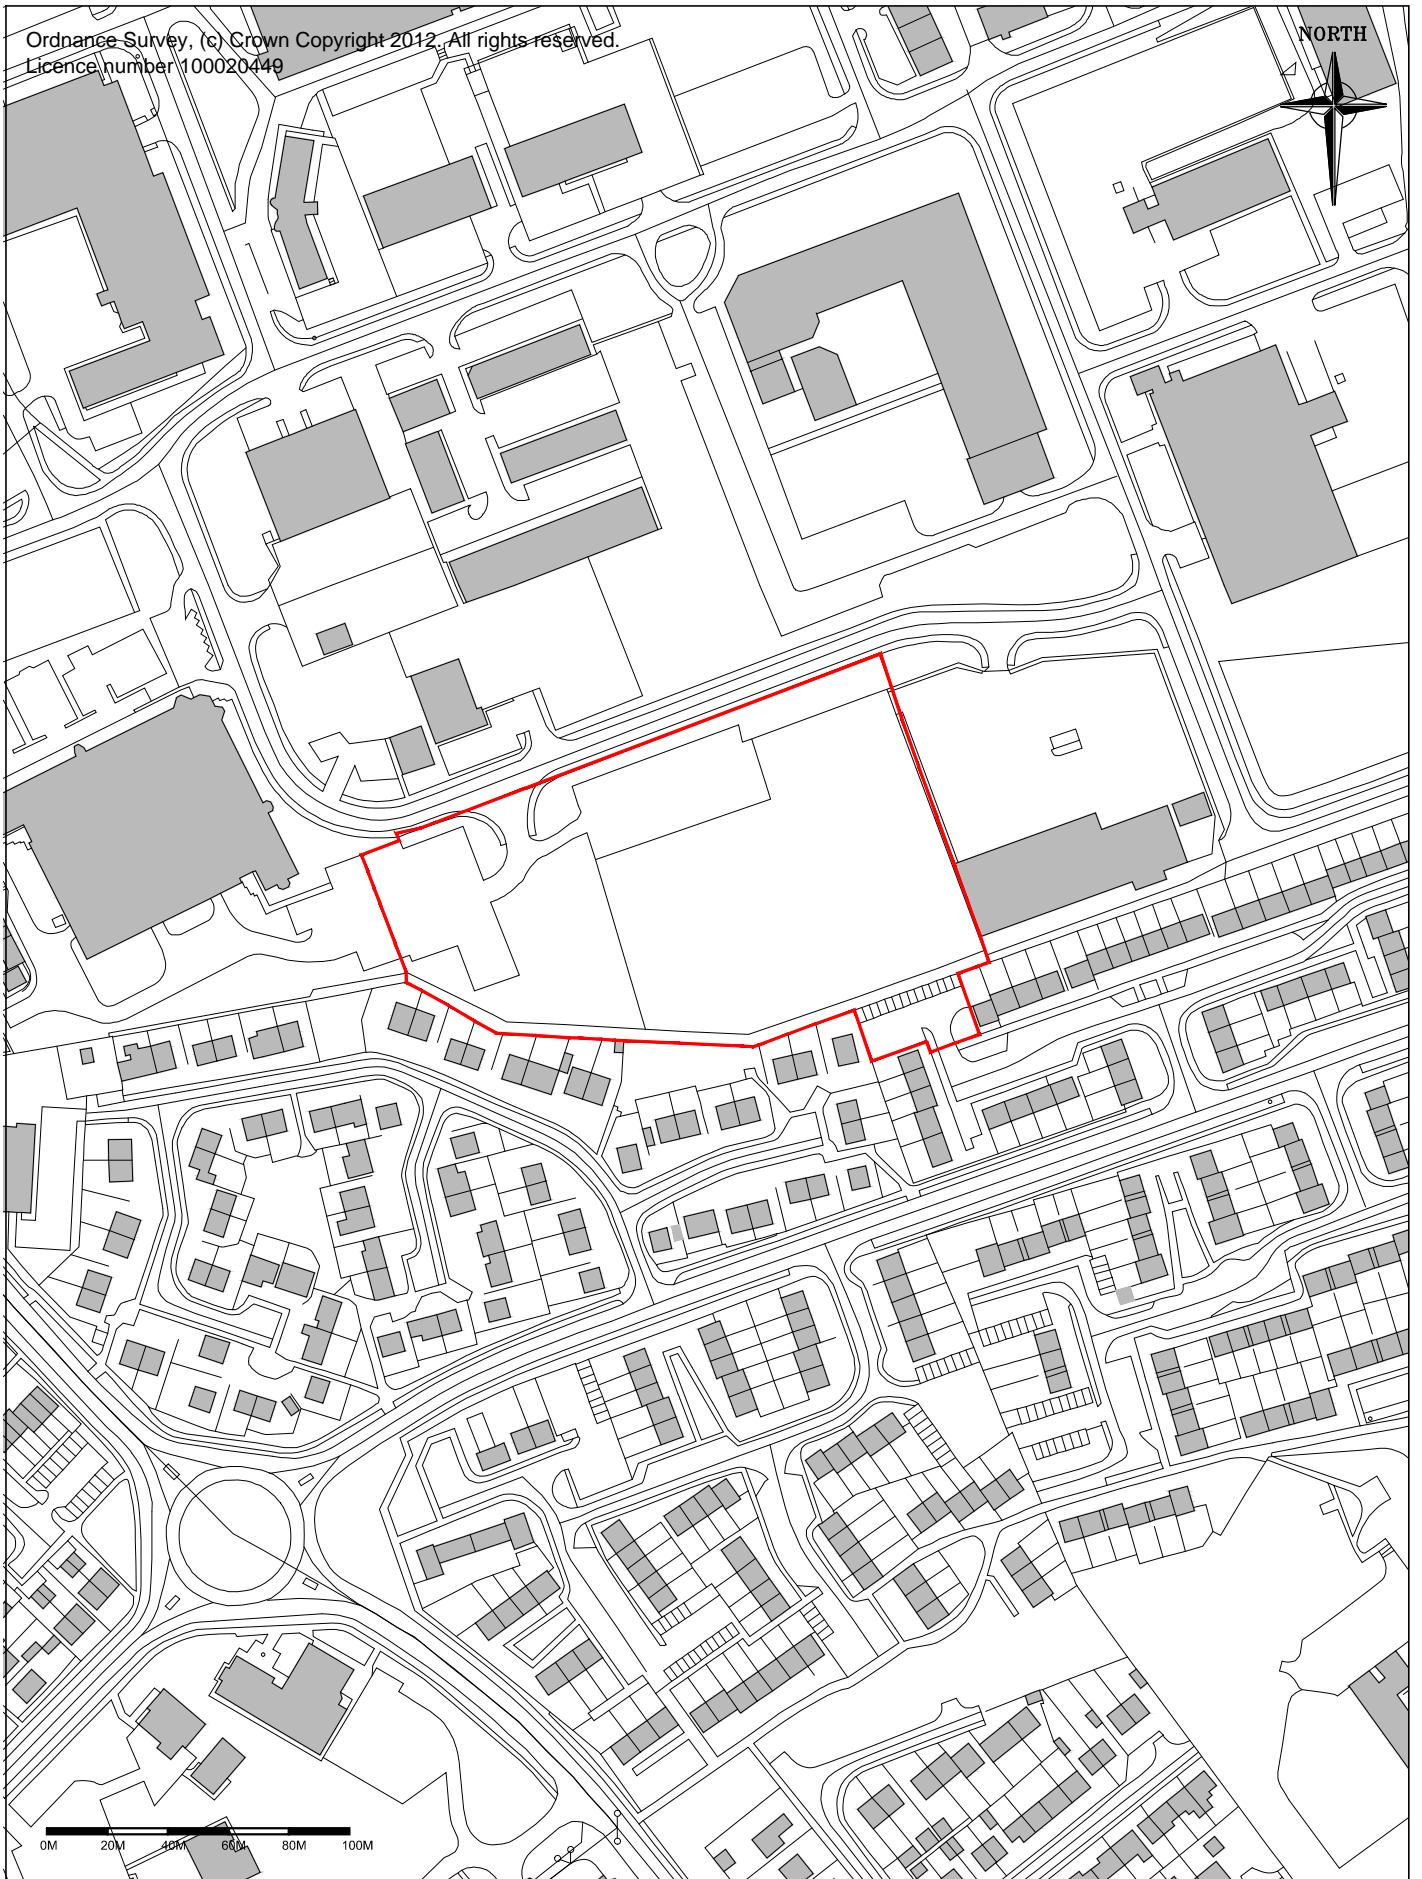


Ordnance Survey, (c) Crown Copyright 2012. All rights reserved.
Licence number 100020449

NORTH

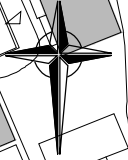

0M 20M 40M 60M 80M 100M

ema ARCHITECTURE + DESIGN

The Stables, 38 Baileyfield Road
EDINBURGH EH15 1NA
T: 0131 468 6595
F: 0131 468 6596
E: info@ema-architects.co.uk

PRELIMINARY SITE LAYOUT
MUIR HOMES
FULMAR WAY
DALGETY BAY

SCALE	1:1250 A1	DO NOT SCALE - CHECK DIMS ON SITE
DATE	12.06.13	THIS DRAWING IS COPYRIGHT
DRAWN	SH	IF IN DOUBT, ASK
12070(PL)001		